


MS KLJUČAROVCI 2
PREČNI PREREZ

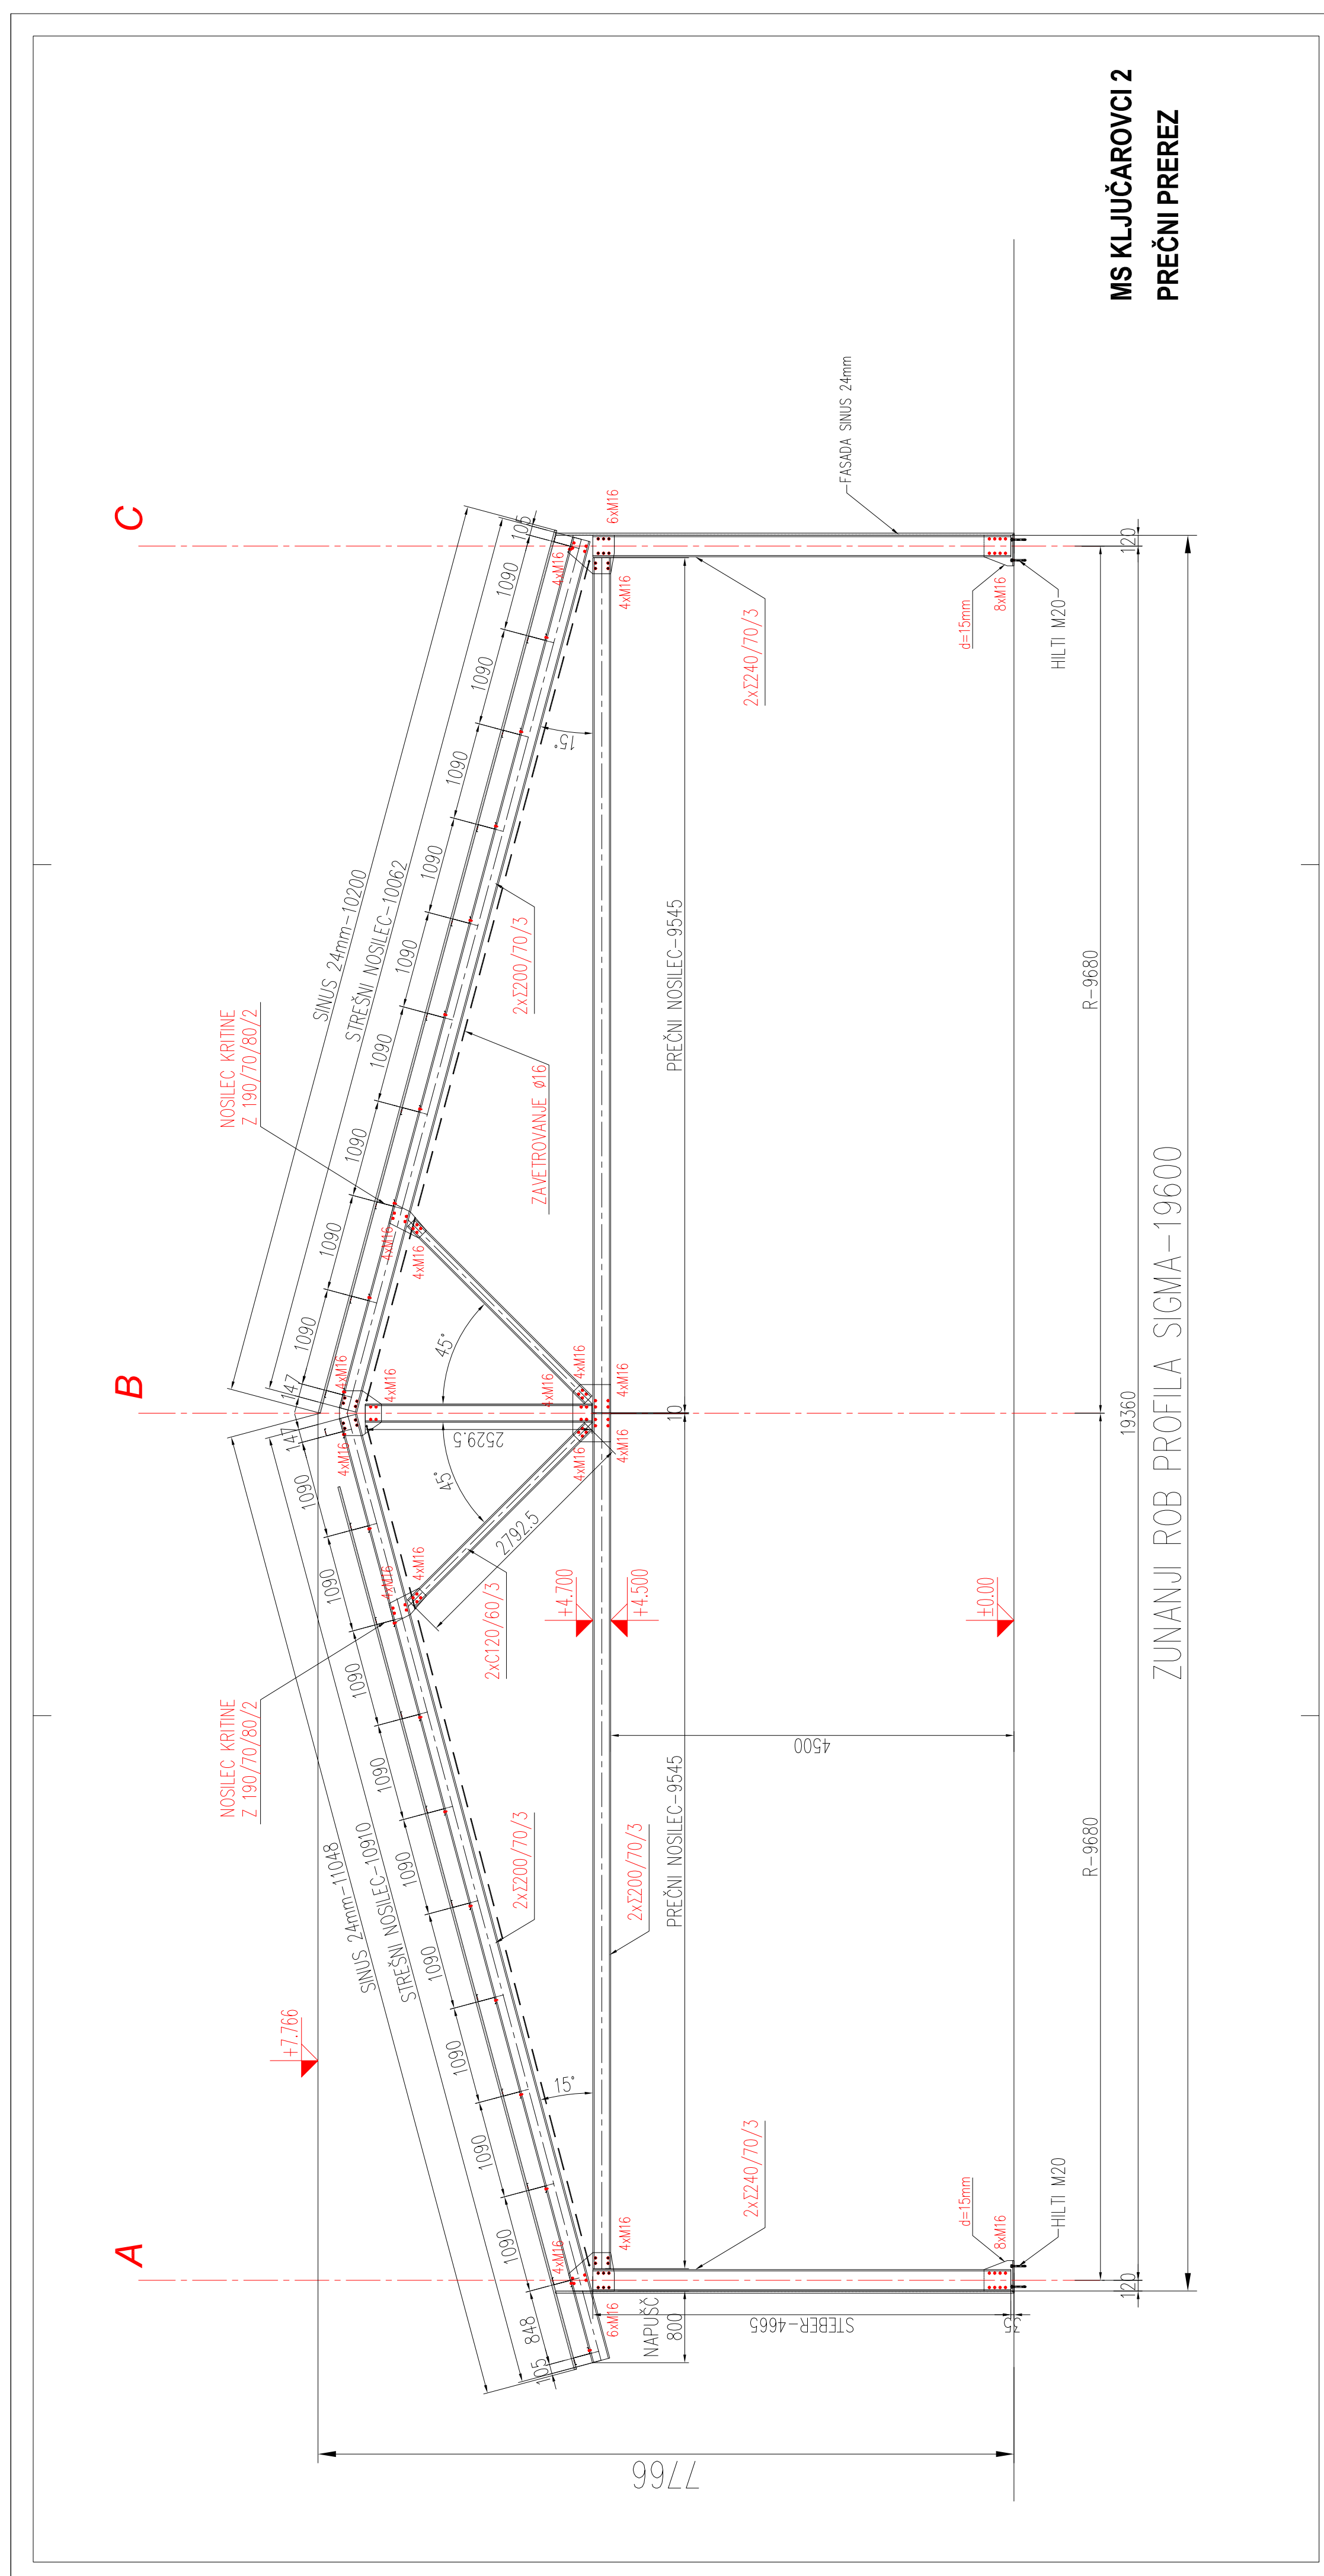

ZUNANJI ROB PROFILA SIGMA-19600